


Saved by: RIPLEY, JUSTIN  
 Printed: 12/6/2019 12:15 PM  
 Sheet: INJECTION-RECOVERY WELL  
 I:\HALEY\ALDRICH\COMMON\PROJECTS\FLORENCE COPPER\132473 FLORENCE GROUNDWATER PERMITTING\DELIVERABLES\2019 APP SIGNIFICANT AMENDMENT\CAD\WELL DIAGRAMS\132473-002\_0001-9-1.DWG

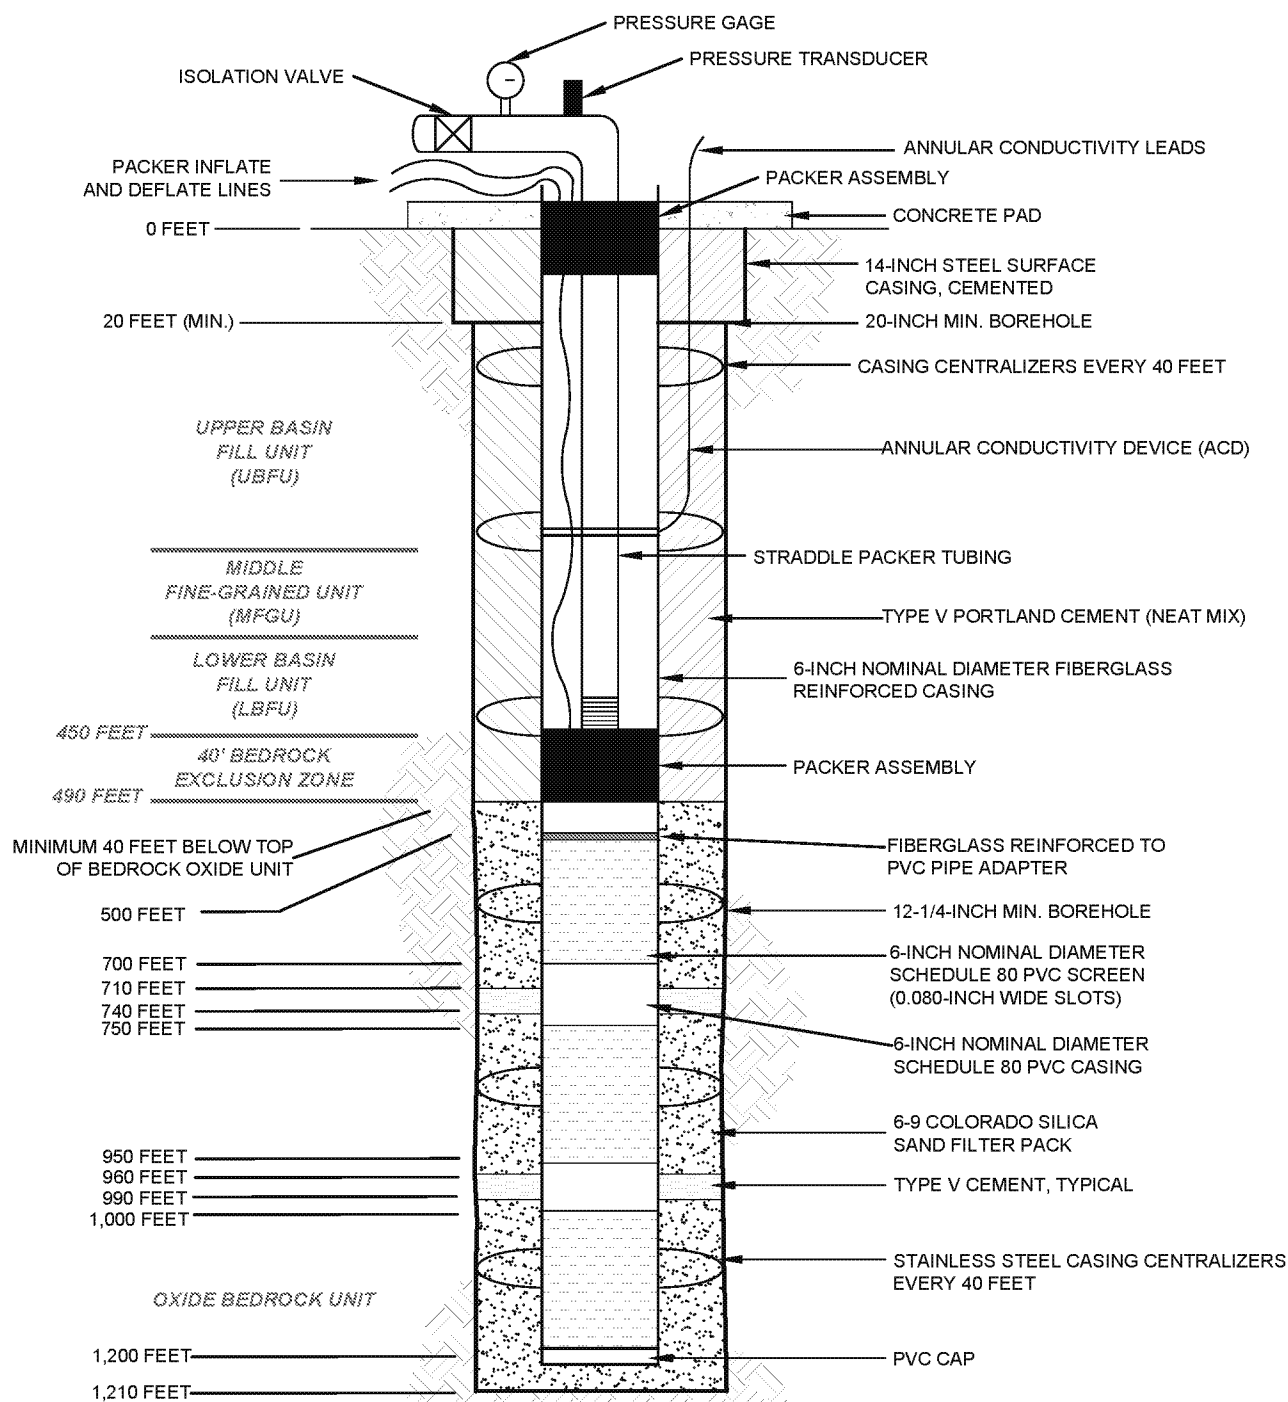

**HALEY  
ALDRICH**

FLORENCE COPPER, INC.  
FLORENCE, ARIZONA

# INJECTION / RECOVERY WELL STANDARD ANNULAR PRESSURE TEST CONFIGURATION

SCALE: AS SHOWN  
JUNE 2019

FIGURE 1